


6'8" 2 PANEL SQUARE SHAKER

FIBERGLASS DOOR

SATIN SMOOTH | WHITE

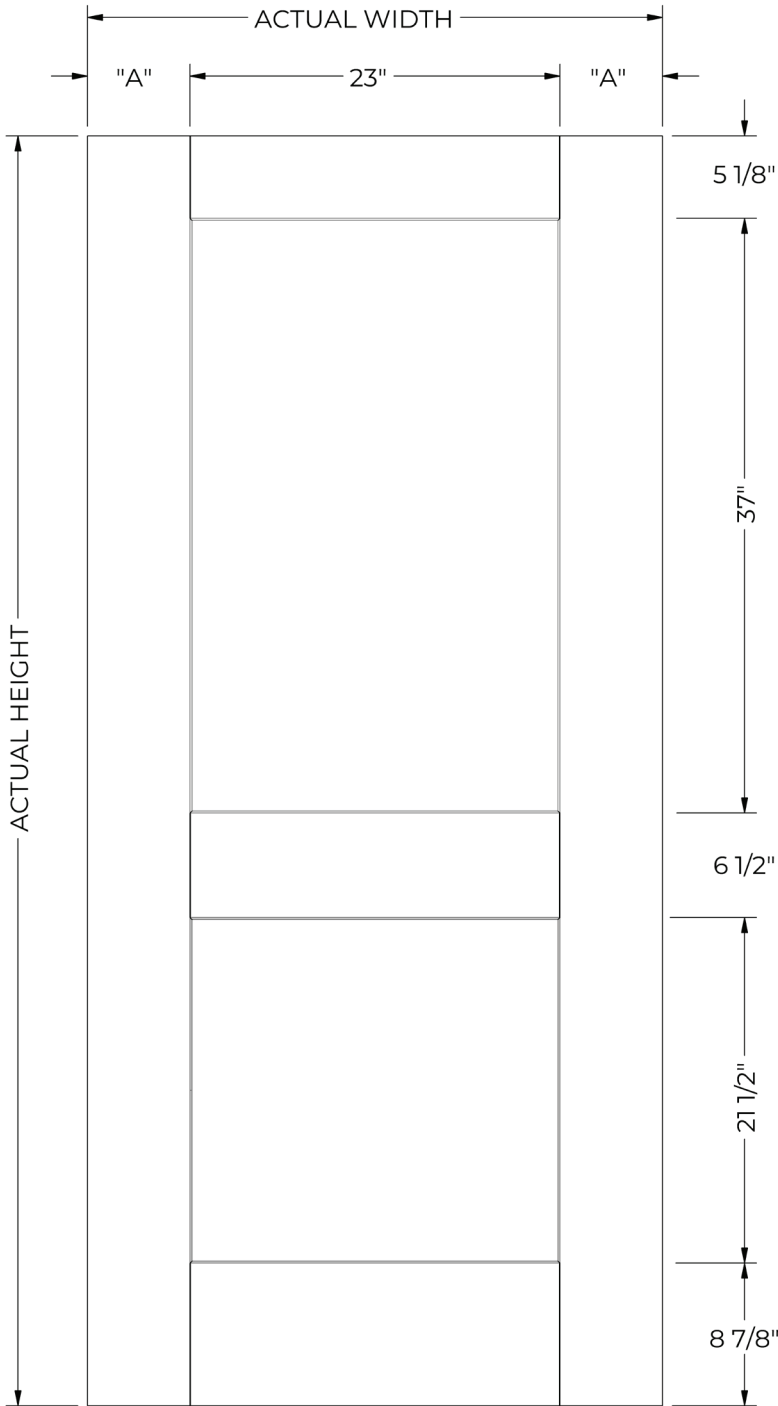

DOOR WIDTH		
NOMINAL	ACTUAL	"A"
2-8	31 3/4"	4 3/8"
2-10	33 3/4"	5 3/8"
3-0	35 3/4"	6 3/8"

DOOR HEIGHT	
NOMINAL	ACTUAL
6-8	79"

GLASS OPTIONS	
SIZE	CUTOUT
22 x 36	23 x 37
22 x 64	23 x 65




SHAKER

6'8" 3 PANEL SHAKER

FIBERGLASS DOOR

SATIN SMOOTH | WHITE

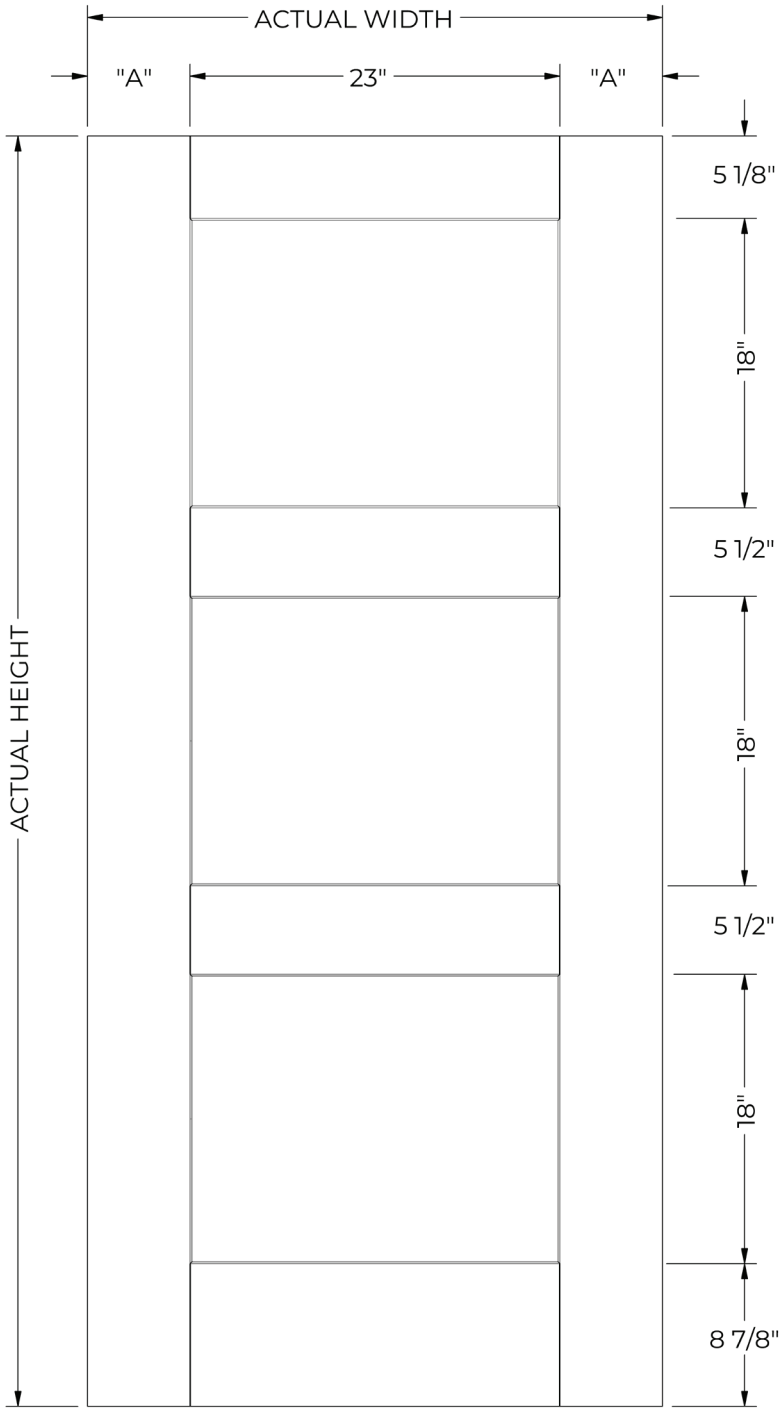

DOOR WIDTH		
NOMINAL	ACTUAL	"A"
2-8	31 3/4"	4 3/8"
2-10	33 3/4"	5 3/8"
3-0	35 3/4"	6 3/8"

DOOR HEIGHT	
NOMINAL	ACTUAL
6-8	79"

GLASS OPTIONS	
SIZE	CUTOUT
22 x 17	23 x 18
22 x 64	23 x 65




SHAKER

6'8" 5 PANEL SHAKER

FIBERGLASS DOOR

SATIN SMOOTH | WHITE

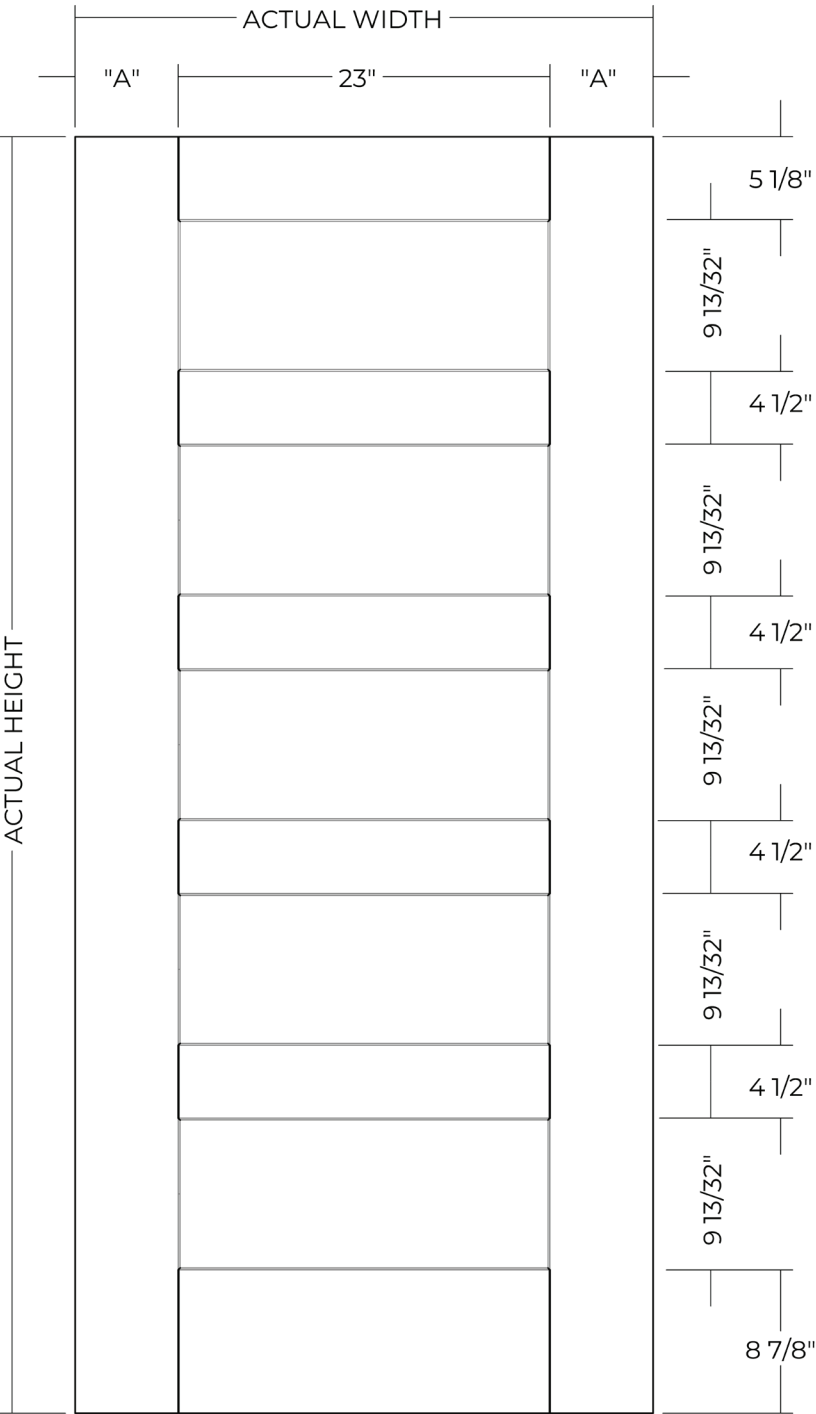

DOOR WIDTH		
NOMINAL	ACTUAL	"A"
2-8	31 3/4"	4 3/8"
2-10	33 3/4"	5 3/8"
3-0	35 3/4"	6 3/8"

DOOR HEIGHT	
NOMINAL	ACTUAL
6-8	79"

GLASS OPTIONS	
SIZE	CUTOUT
22 x 64	23 x 65




SHAKER

8'0" 2 PANEL SQUARE SHAKER

FIBERGLASS DOOR

SATIN SMOOTH | WHITE

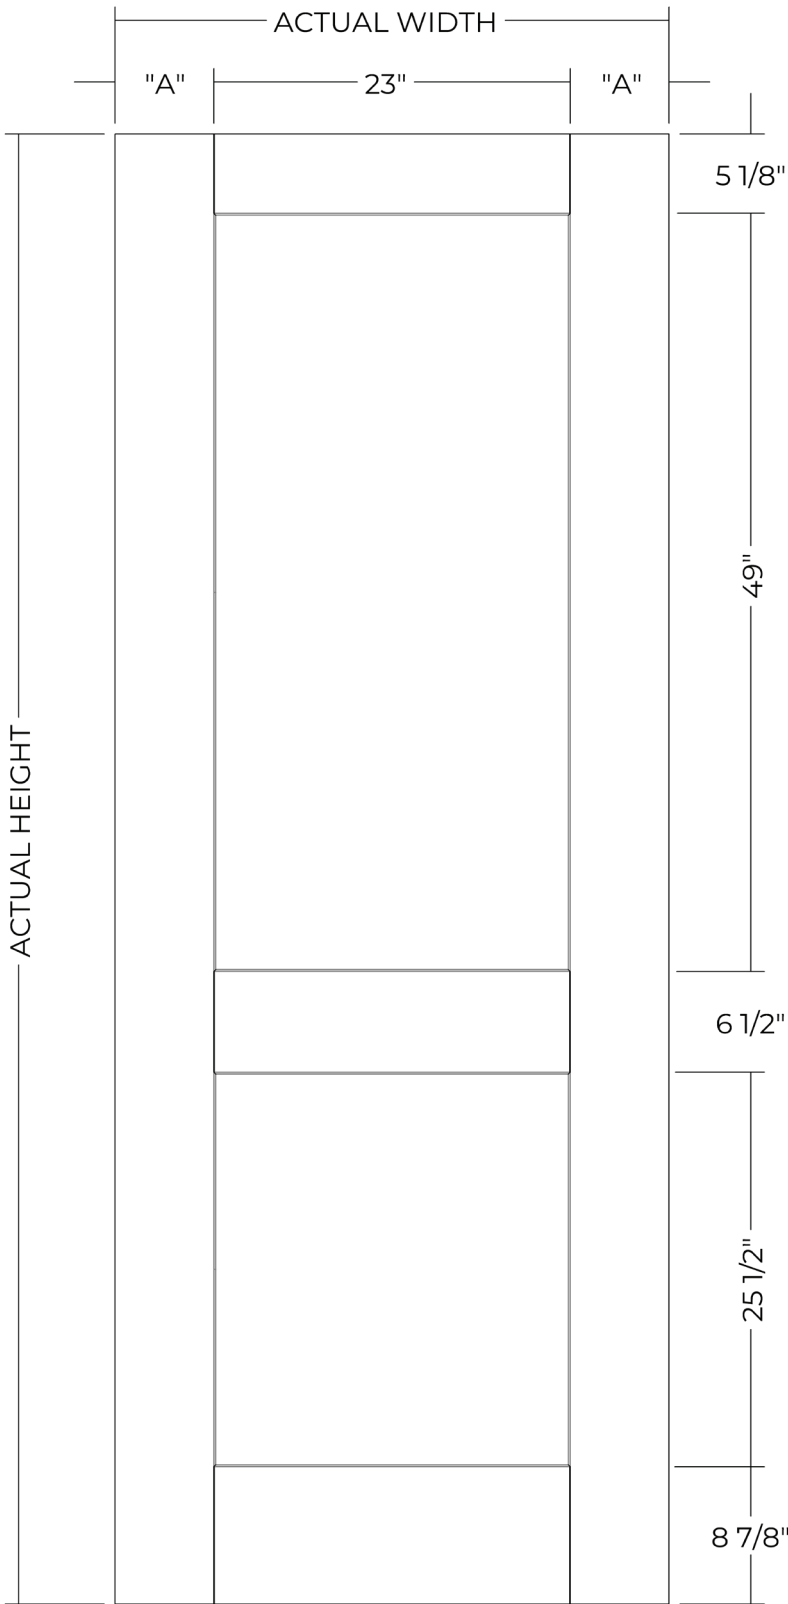

DOOR WIDTH		
NOMINAL	ACTUAL	"A"
2-8	31 3/4"	4 3/8"
2-10	33 3/4"	5 3/8"
3-0	35 3/4"	6 3/8"

DOOR HEIGHT	
NOMINAL	ACTUAL
8-0	95"

GLASS OPTIONS	
SIZE	CUTOUT
22 x 48	23 x 49
22 x 80	23 x 81




SHAKER

8'0" 3 PANEL SHAKER

FIBERGLASS DOOR

SATIN SMOOTH | WHITE

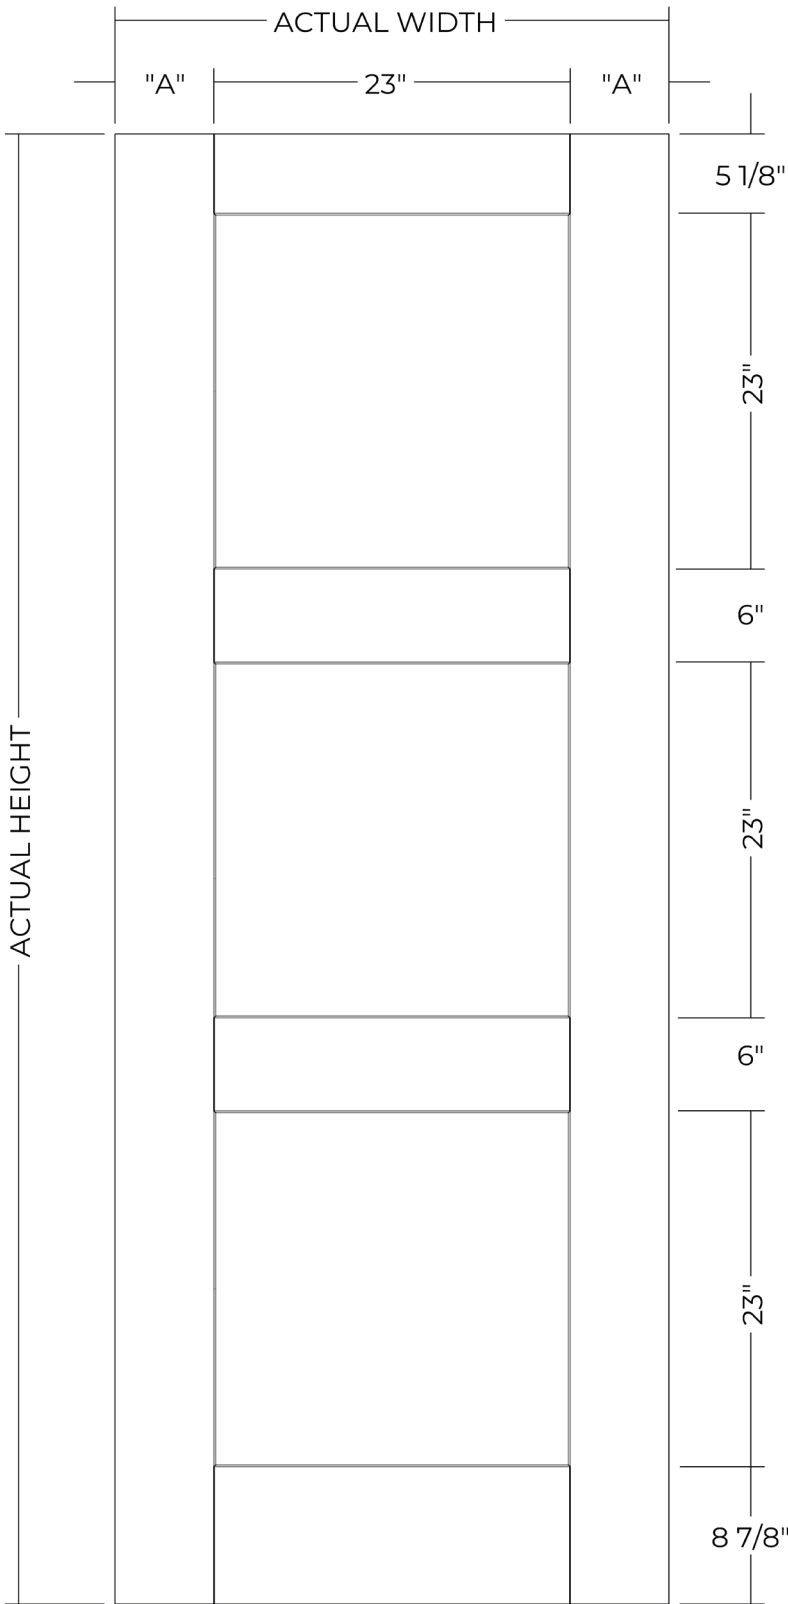

DOOR WIDTH		
NOMINAL	ACTUAL	"A"
2-8	31 3/4"	4 3/8"
2-10	33 3/4"	5 3/8"
3-0	35 3/4"	6 3/8"

DOOR HEIGHT	
NOMINAL	ACTUAL
8-0	95"

GLASS OPTIONS	
SIZE	CUTOUT
22 x 80	23 x 81




SHAKER

8'0" 5 PANEL SHAKER

FIBERGLASS DOOR

SATIN SMOOTH | WHITE

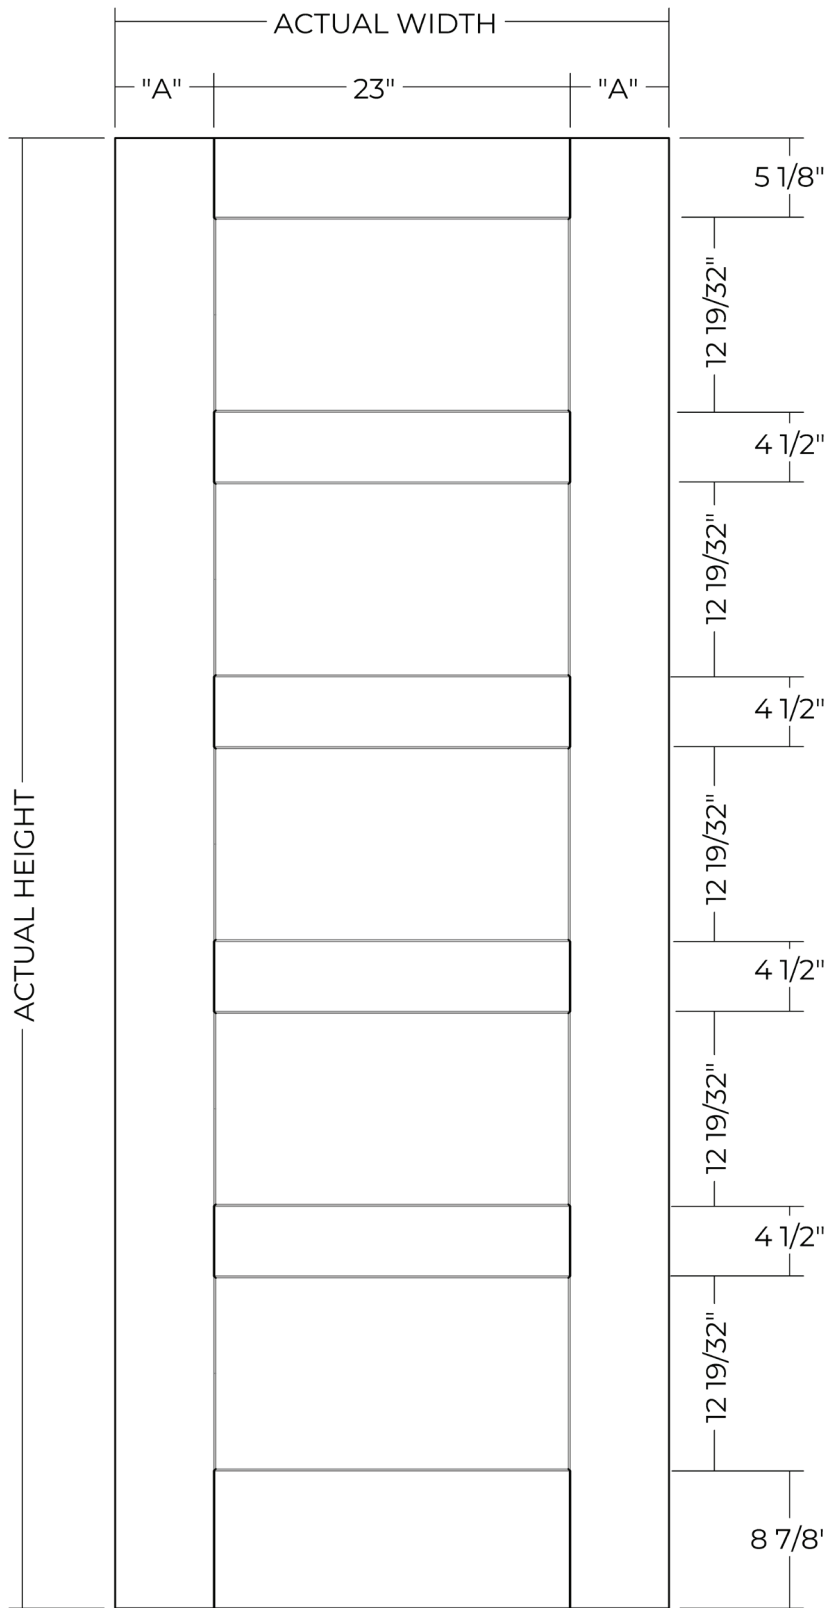

DOOR WIDTH		
NOMINAL	ACTUAL	"A"
2-8	31 3/4"	4 3/8"
2-10	33 3/4"	5 3/8"
3-0	35 3/4"	6 3/8"

DOOR HEIGHT	
NOMINAL	ACTUAL
8-0	95"

GLASS OPTIONS	
SIZE	CUTOUT
22 x 80	23 x 81




SHAKER

6'8" 1 LIGHT

FIBERGLASS DOOR

RIFT CUT | TAN | SATIN SMOOTH | WHITE

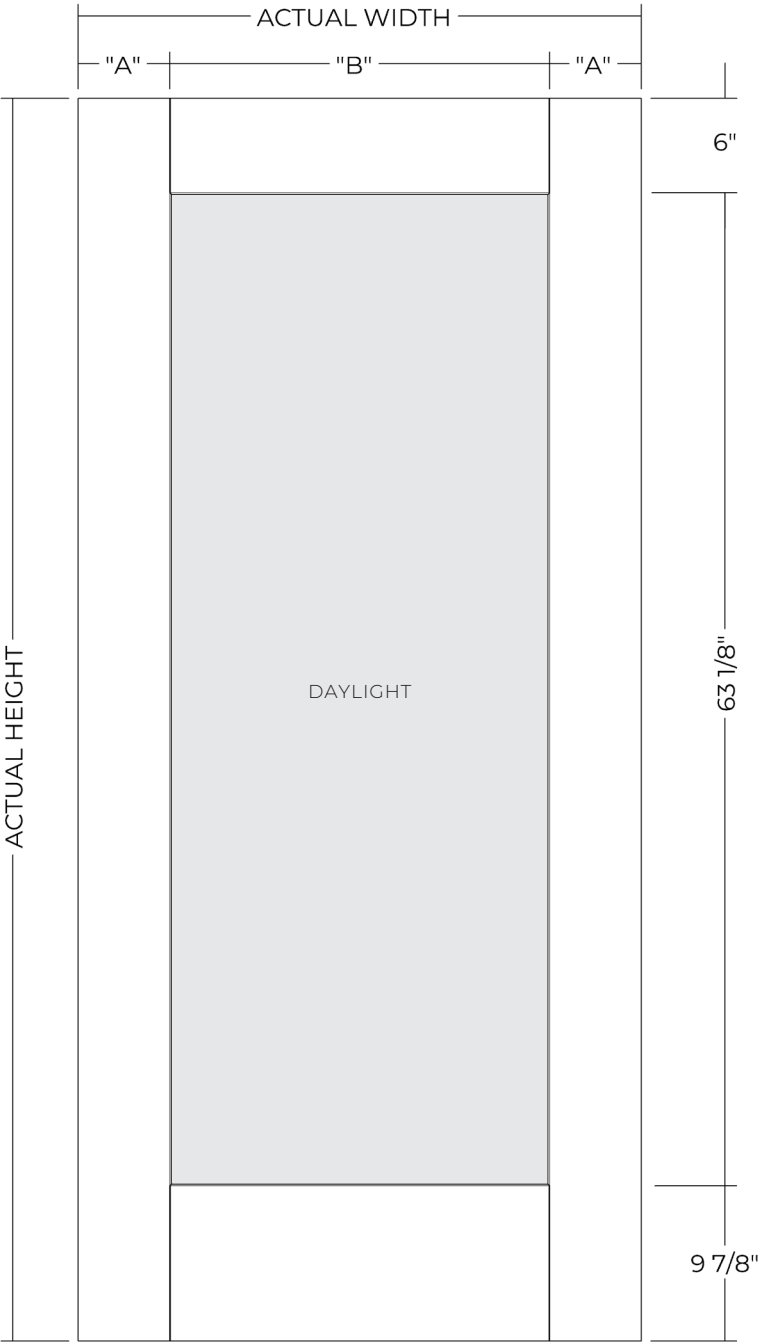

DOOR WIDTH - 20 X 64 GLASS SIZE			
NOMINAL	ACTUAL	"A"	"B"
2-6	29 3/4"	4 5/16"	19 1/8"

DOOR HEIGHT	
NOMINAL	ACTUAL
6-8	79"

GLASS OPTIONS	
SIZE	DAYLIGHT
20 x 64	18 7/8 x 62 7/8

DOOR WIDTH - 22 X 64 GLASS SIZE			
NOMINAL	ACTUAL	"A"	"B"
2-8	31 3/4"	5 7/16"	21 1/8"
2-10	33 3/4"	6 5/16"	21 1/8"
3-0	35 3/4"	7 5/16"	21 1/8"

DOOR HEIGHT	
NOMINAL	ACTUAL
6-8	79"

GLASS OPTIONS	
SIZE	DAYLIGHT
22 x 64	20 7/8 x 62 7/8

DOOR WIDTH - 25 X 64 GLASS SIZE			
NOMINAL	ACTUAL	"A"	"B"
2-10	33 3/4"	4 13/16"	24 1/8"
3-0	35 3/4"	5 13/16"	24 1/8"

DOOR HEIGHT	
NOMINAL	ACTUAL
6-8	79"


GLASS OPTIONS	
SIZE	DAYLIGHT
25 x 64	23 7/8 x 62 7/8

FLUSH GLAZED

6'8" 1 LIGHT NARROW

FIBERGLASS DOOR

RIFT CUT | *TAN* | SATIN SMOOTH | *WHITE*

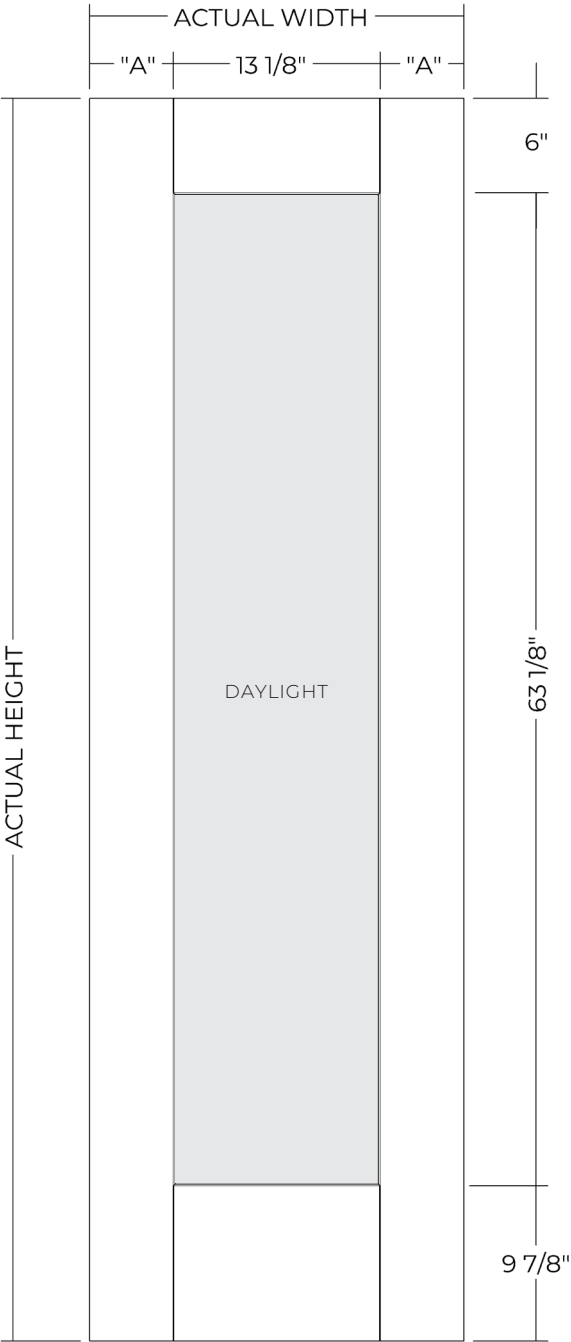

DOOR WIDTH		
NOMINAL	ACTUAL	"A"
2-0	23 3/4"	5 5/16"

DOOR HEIGHT	
NOMINAL	ACTUAL
6-8	79"

GLASS OPTIONS	
SIZE	DAYLIGHT
14 x 64	12 7/8 x 62 7/8




FLUSH GLAZED

6'8" 1 LIGHT

FIBERGLASS SIDELIGHT

RIFT CUT | TAN | SATIN SMOOTH | WHITE

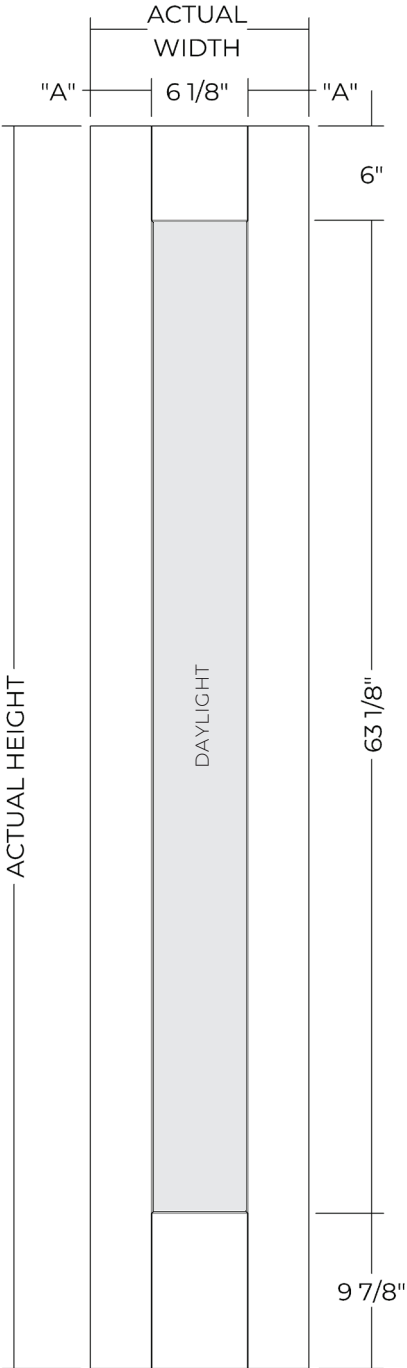

SIDELIGHT WIDTH		
NOMINAL	ACTUAL	"A"
1-0	11 7/8"	2 7/8"
1-2	13 7/8"	3 7/8"

SIDELIGHT HEIGHT	
NOMINAL	ACTUAL
6-8	79"


GLASS OPTIONS	
SIZE	DAYLIGHT
7 x 64	57 7/8 x 62 7/8

FLUSH GLAZED

8'0" 1 LIGHT

FIBERGLASS DOOR

RIFT CUT | TAN | SATIN SMOOTH | WHITE

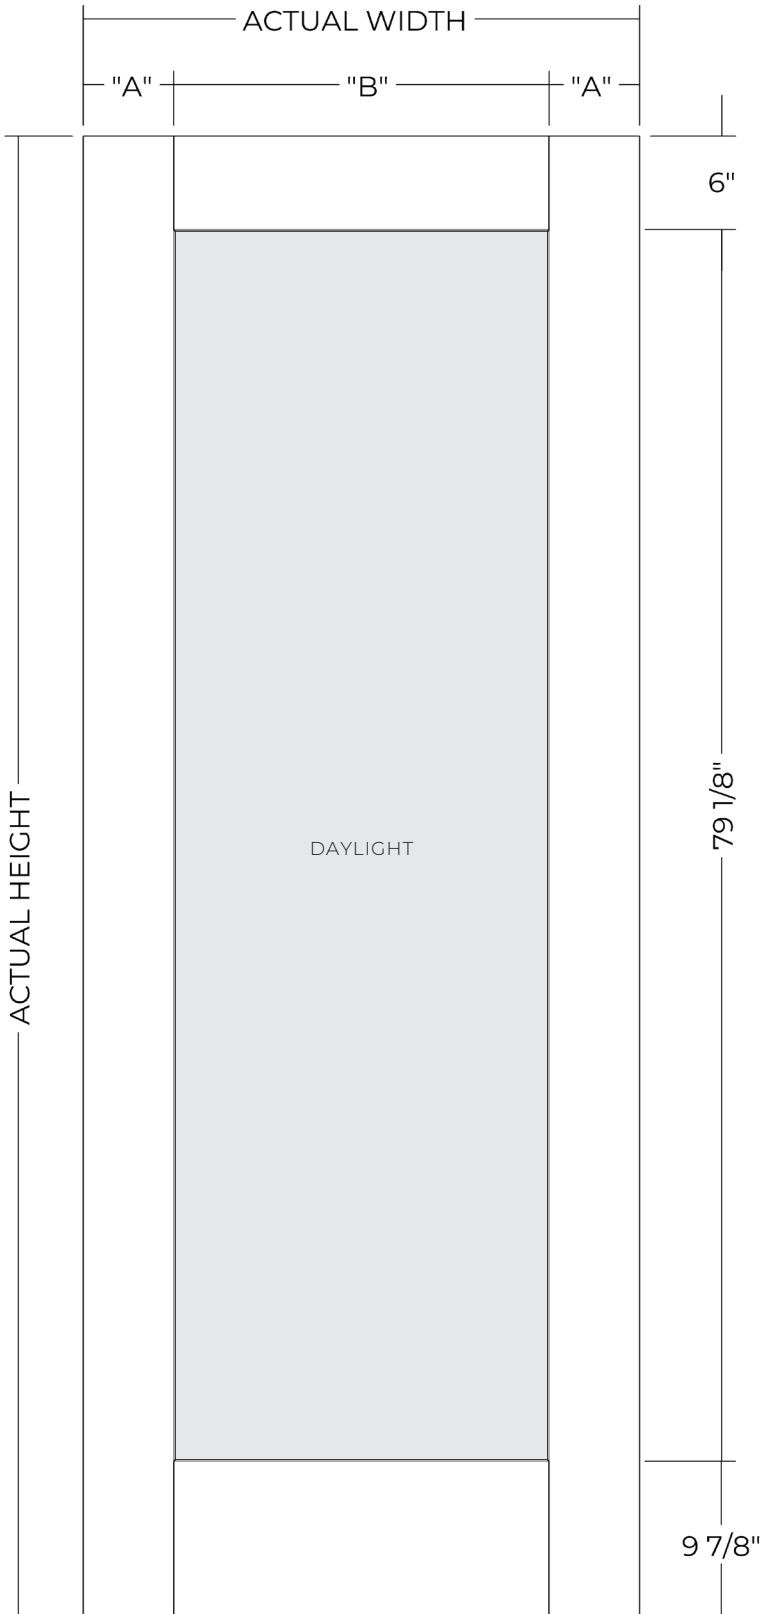

DOOR WIDTH - 20 X 64 GLASS SIZE			
NOMINAL	ACTUAL	"A"	"B"
2-6	29 3/4"	4 5/16"	19 1/8"

DOOR HEIGHT	
NOMINAL	ACTUAL
8-0	95"

GLASS OPTIONS	
SIZE	DAYLIGHT
20 x 80	18 7/8 x 78 7/8

DOOR WIDTH - 22 X 64 GLASS SIZE			
NOMINAL	ACTUAL	"A"	"B"
2-8	31 3/4"	5 7/16"	21 1/8"
2-10	33 3/4"	6 5/16"	21 1/8"
3-0	35 3/4"	7 5/16"	21 1/8"

DOOR HEIGHT	
NOMINAL	ACTUAL
8-0	95"

GLASS OPTIONS	
SIZE	DAYLIGHT
22 x 80	20 7/8 x 78 7/8

DOOR WIDTH - 25 X 64 GLASS SIZE			
NOMINAL	ACTUAL	"A"	"B"
2-10	33 3/4"	4 13/16"	24 1/8"
3-0	35 3/4"	5 13/16"	24 1/8"

DOOR HEIGHT	
NOMINAL	ACTUAL
8-0	95"


GLASS OPTIONS	
SIZE	DAYLIGHT
25 x 80	23 7/8 x 78 7/8

FLUSH GLAZED

8'0" 1 LIGHT NARROW

FIBERGLASS DOOR

RIFT CUT | TAN | SATIN SMOOTH | WHITE

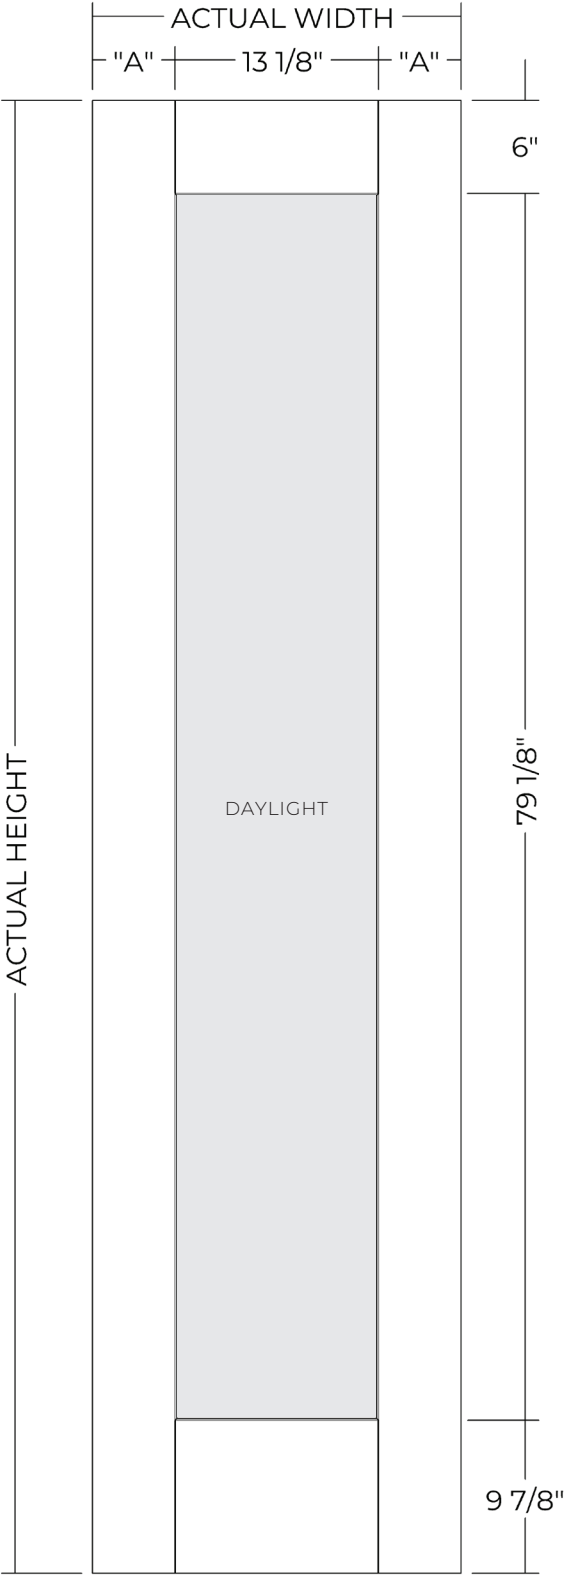

DOOR WIDTH		
NOMINAL	ACTUAL	"A"
2-0	23 3/4"	5 5/16"
DOOR HEIGHT		
NOMINAL		ACTUAL
8-0		95"
GLASS OPTIONS		
SIZE		DAYLIGHT
14 x 80		12 7/8 x 78 7/8


FLUSH GLAZED

8'0" 1 LIGHT

FIBERGLASS SIDELIGHT

RIFT CUT | TAN

SATIN SMOOTH | WHITE

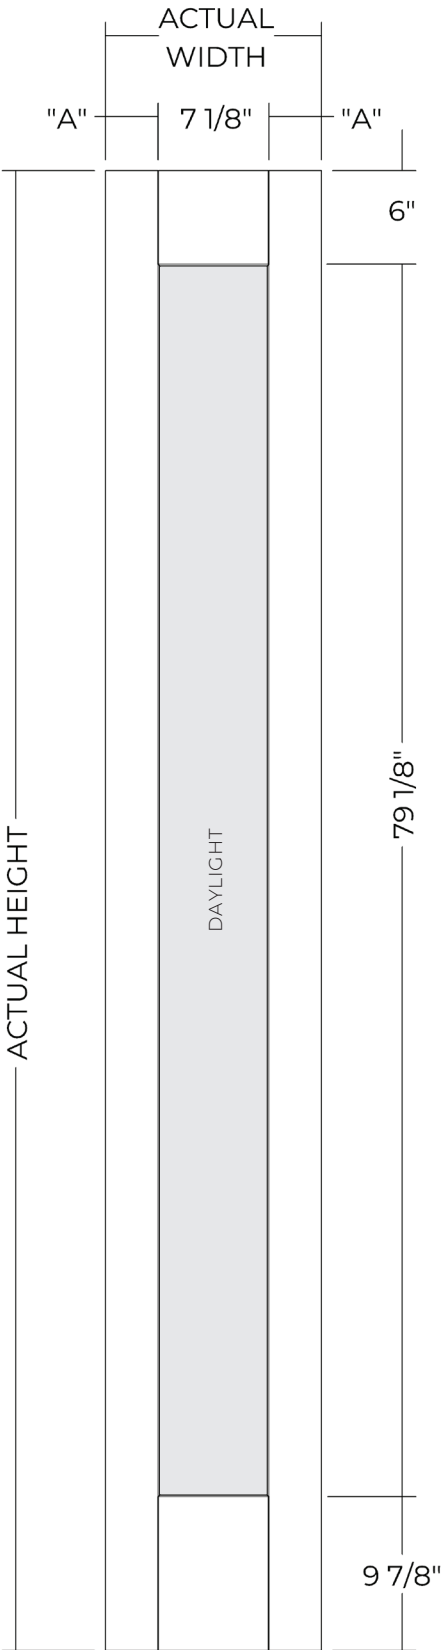

SIDELIGHT WIDTH		
NOMINAL	ACTUAL	"A"
1-0	11 7/8"	2 3/8"
1-2	13 7/8"	3 3/8"

SIDELIGHT HEIGHT	
NOMINAL	ACTUAL
8-0	95"


GLASS OPTIONS	
SIZE	DAYLIGHT
8 x 80	6 7/8 x 78 7/8

FLUSH GLAZED

6'8" 3/4 LIGHT ESTATE

FIBERGLASS DOOR

RIFT CUT | TAN | SATIN SMOOTH | WHITE

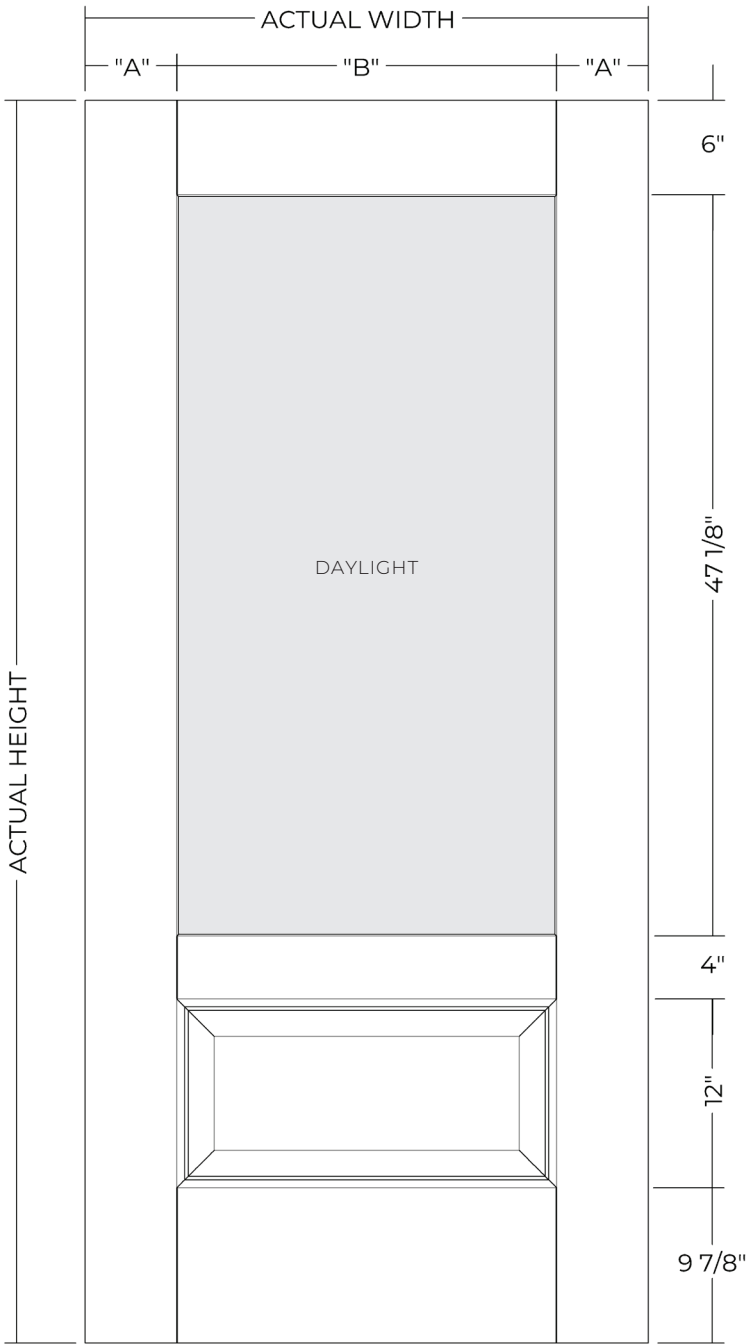

DOOR WIDTH - 20 X 48 GLASS SIZE			
NOMINAL	ACTUAL	"A"	"B"
2-6	29 3/4"	5 5/16"	19 1/8"
2-8	31 3/4"	5 5/16"	19 1/8"

DOOR HEIGHT	
NOMINAL	ACTUAL
6-8	79"

GLASS OPTIONS	
SIZE	DAYLIGHT
20 x 48	18 7/8 x 46 7/8

DOOR WIDTH - 25 X 48 GLASS SIZE			
NOMINAL	ACTUAL	"A"	"B"
2-10	33 3/4"	4 13/16"	24 1/8"
3-0	35 3/4"	5 13/16"	24 1/8"

DOOR HEIGHT	
NOMINAL	ACTUAL
6-8	79"


GLASS OPTIONS	
SIZE	DAYLIGHT
25 x 48	23 7/8 x 46 7/8

FLUSH GLAZED

6'8" 3/4 LIGHT ESTATE

FIBERGLASS SIDELIGHT

RIFT CUT | TAN | SATIN SMOOTH | WHITE

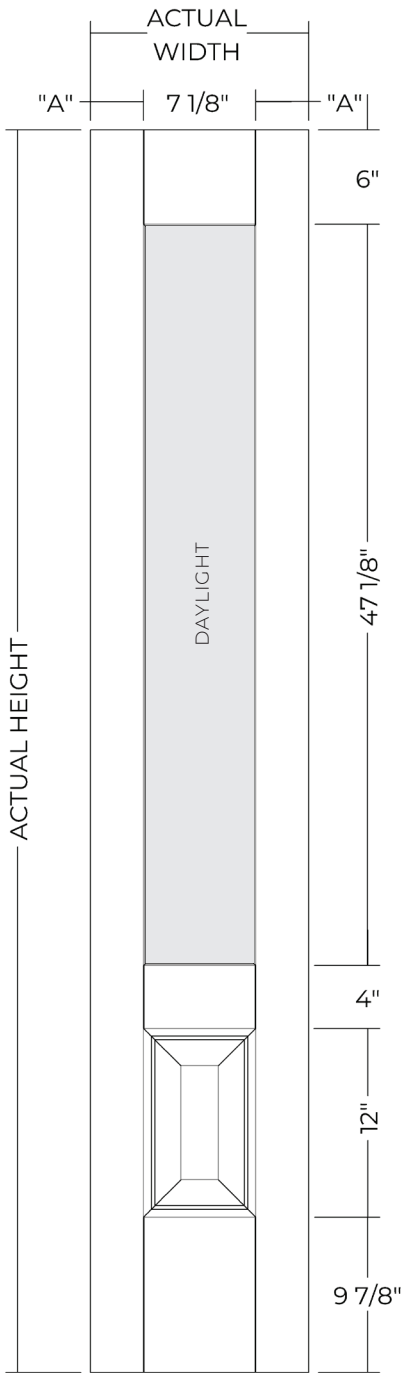

SIDELIGHT WIDTH		
NOMINAL	ACTUAL	"A"
1-0	11 7/8"	2 3/8"
1-2	13 7/8"	3 3/8"

SIDELIGHT HEIGHT	
NOMINAL	ACTUAL
6-8	79"


GLASS OPTIONS	
SIZE	DAYLIGHT
8 x 48	6 7/8 x 46 7/8

FLUSH GLAZED

8'0" 3/4 LIGHT ESTATE

FIBERGLASS DOOR

RIFT CUT | TAN | SATIN SMOOTH | WHITE

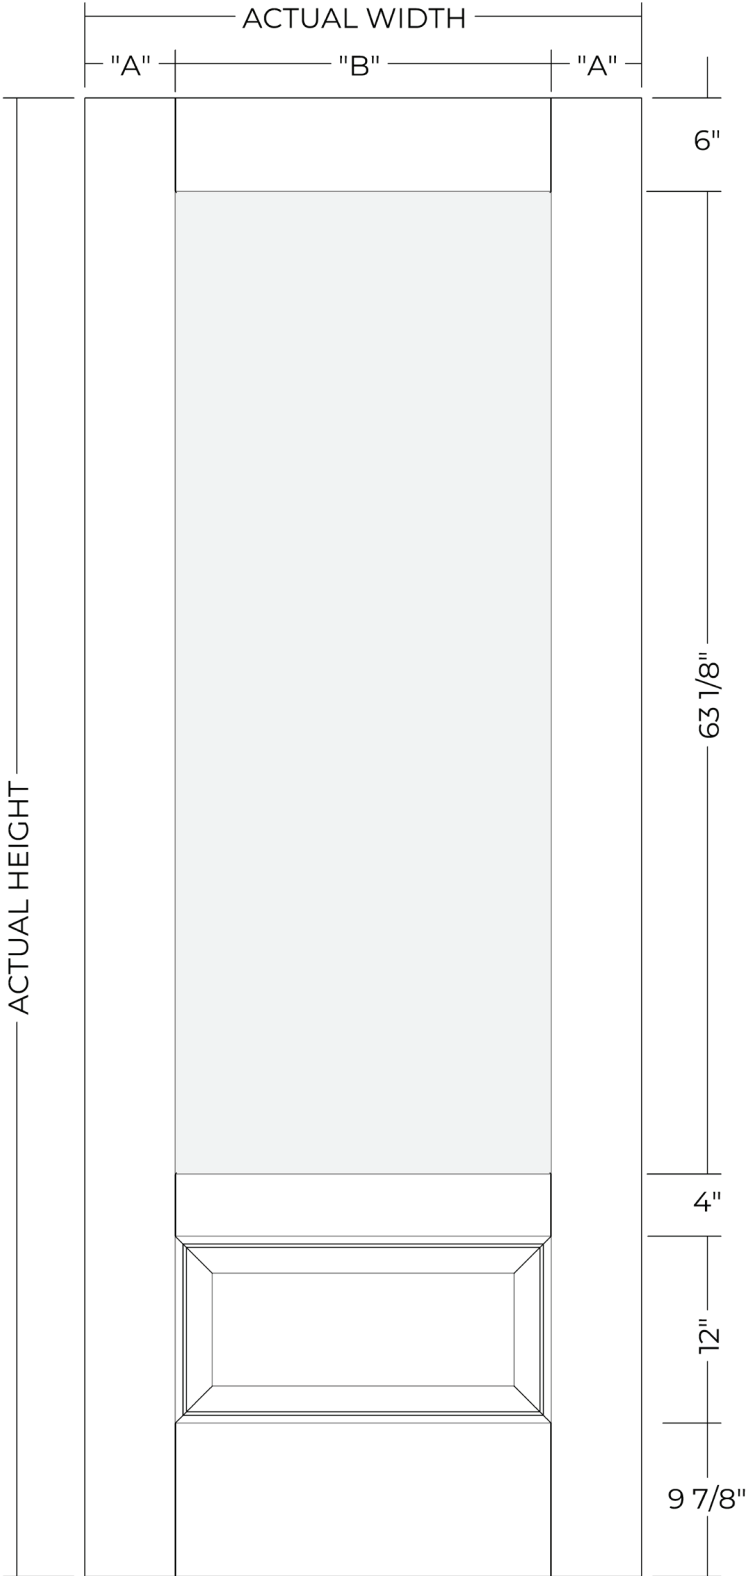

DOOR WIDTH - 20 X 64 GLASS SIZE			
NOMINAL	ACTUAL	"A"	"B"
2-6	29 3/4"	5 5/16"	19 1/8"
2-8	31 3/4"	6 5/16"	19 1/8"

DOOR HEIGHT	
NOMINAL	ACTUAL
8-0	95"

GLASS OPTIONS	
SIZE	DAYLIGHT
20 x 64	18 7/8 x 62 7/8

DOOR WIDTH - 25 X 64 GLASS SIZE			
NOMINAL	ACTUAL	"A"	"B"
2-10	33 3/4"	4 13/16"	24 1/8"
3-0	35 3/4"	5 13/16"	24 1/8"

DOOR HEIGHT	
NOMINAL	ACTUAL
8-0	95"


GLASS OPTIONS	
SIZE	DAYLIGHT
25 x 64	23 7/8 x 62 7/8

FLUSH GLAZED

8'0" 3/4 LIGHT ESTATE

FIBERGLASS SIDELIGHT

RIFT CUT | TAN | SATIN SMOOTH | WHITE

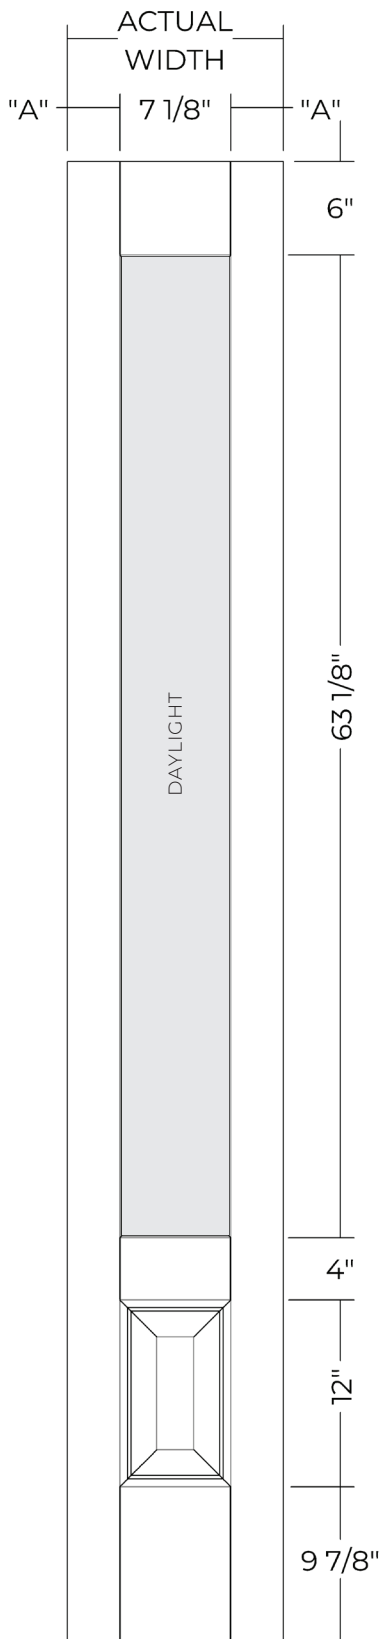

SIDELIGHT WIDTH		
NOMINAL	ACTUAL	"A"
1-0	11 7/8"	2 3/8"
1-2	13 7/8"	3 3/8"

SIDELIGHT HEIGHT	
NOMINAL	ACTUAL
8-0	95"


GLASS OPTIONS	
SIZE	DAYLIGHT
8 x 64	6 7/8 x 62 7/8

FLUSH GLAZED

6'8" 3/4 LIGHT SHAKER

FIBERGLASS DOOR

SATIN SMOOTH | WHITE

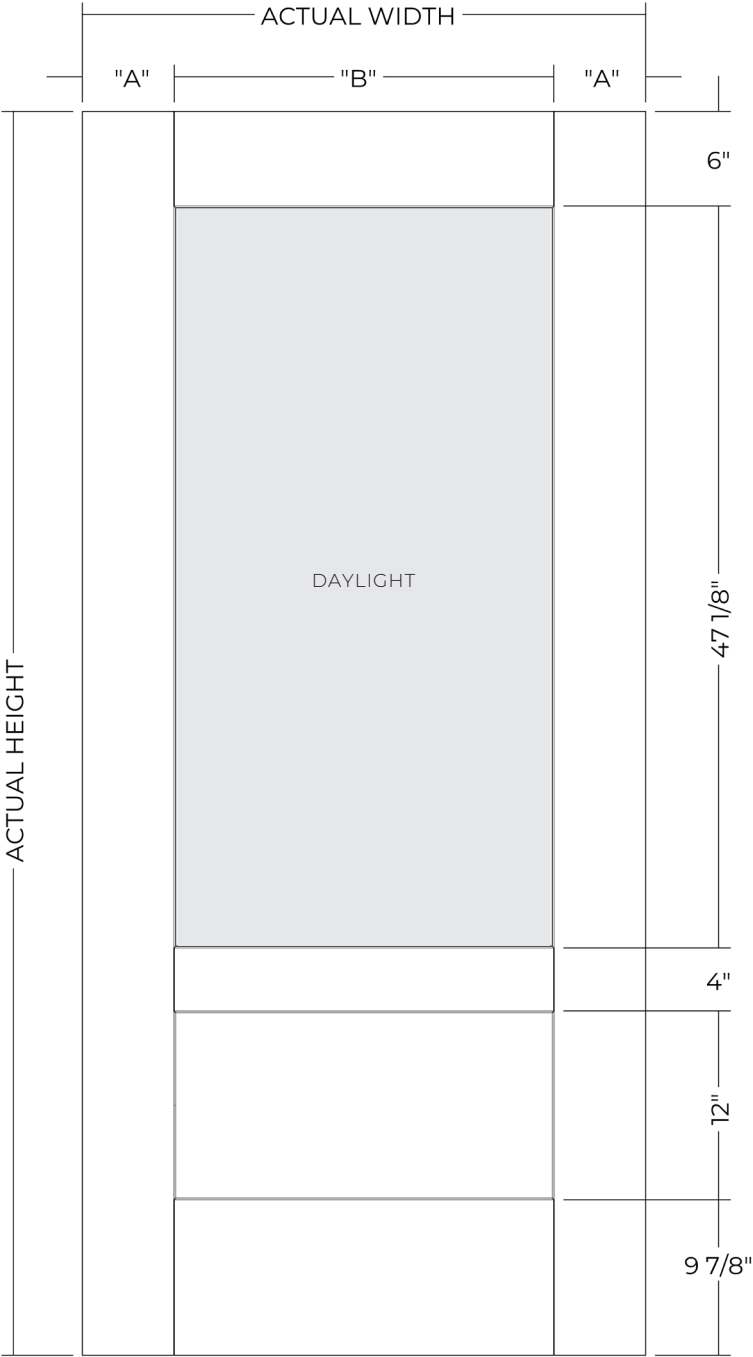

DOOR WIDTH - 22 X 48 GLASS SIZE			
NOMINAL	ACTUAL	"A"	"B"
2-8	31 3/4"	5 5/16"	21 1/8"
2-10	33 3/4"	6 5/16"	21 1/8"
3-0	35 3/4"	7 5/16"	21 1/8"

DOOR HEIGHT	
NOMINAL	ACTUAL
6-8	79"

GLASS OPTIONS	
SIZE	DAYLIGHT
22 x 48	20 7/8 x 46 7/8

DOOR WIDTH - 25 X 48 GLASS SIZE			
NOMINAL	ACTUAL	"A"	"B"
2-10	33 3/4"	6 5/16"	24 1/8"
3-0	35 3/4"	7 5/16"	24 1/8"

DOOR HEIGHT	
NOMINAL	ACTUAL
6-8	79"


GLASS OPTIONS	
SIZE	DAYLIGHT
25 x 48	23 7/8 x 46 7/8

FLUSH GLAZED

8'0" 3/4 LIGHT SHAKER

FIBERGLASS DOOR

SATIN SMOOTH | WHITE

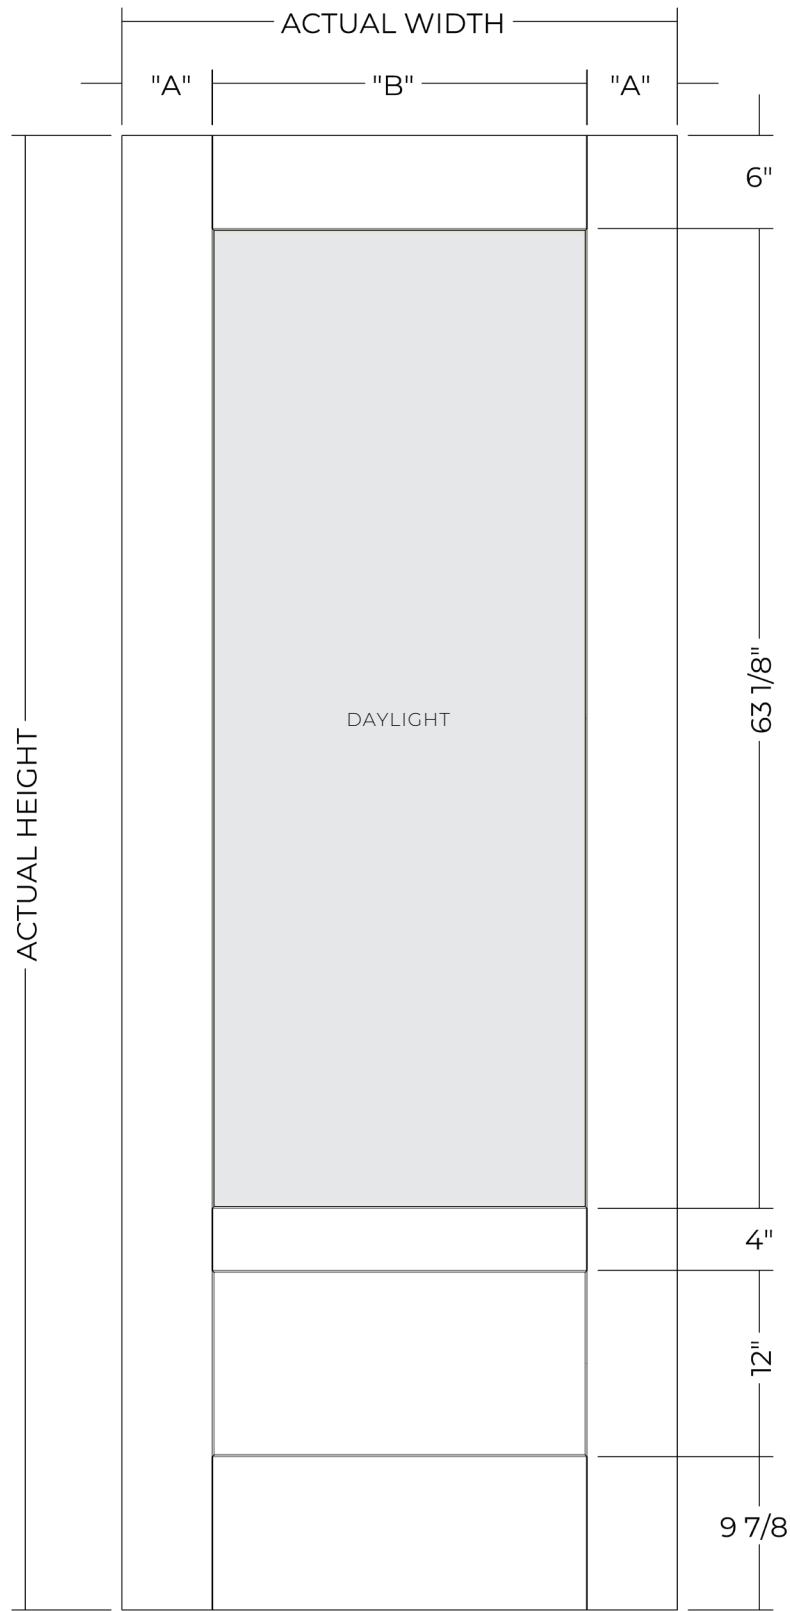

DOOR WIDTH - 22 X 64 GLASS SIZE			
NOMINAL	ACTUAL	"A"	"B"
2-8	31 3/4"	5 5/16"	19 1/8"
2-10	33 3/4"	6 5/16"	19 1/8"
3-0	35 3/4"	7 5/16"	19 1/8"

DOOR HEIGHT	
NOMINAL	ACTUAL
8-0	95"

GLASS OPTIONS	
SIZE	DAYLIGHT
22 x 64	18 7/8 x 62 7/8

DOOR WIDTH - 25 X 64 GLASS SIZE			
NOMINAL	ACTUAL	"A"	"B"
2-10	33 3/4"	4 13/16"	24 1/8"
3-0	35 3/4"	5 13/16"	24 1/8"

DOOR HEIGHT	
NOMINAL	ACTUAL
8-0	95"


GLASS OPTIONS	
SIZE	DAYLIGHT
25 x 64	23 7/8 x 62 7/8

FLUSH GLAZED

8'0" 3/4 LIGHT SHAKER

FIBERGLASS SIDELIGHT

SATIN SMOOTH | WHITE

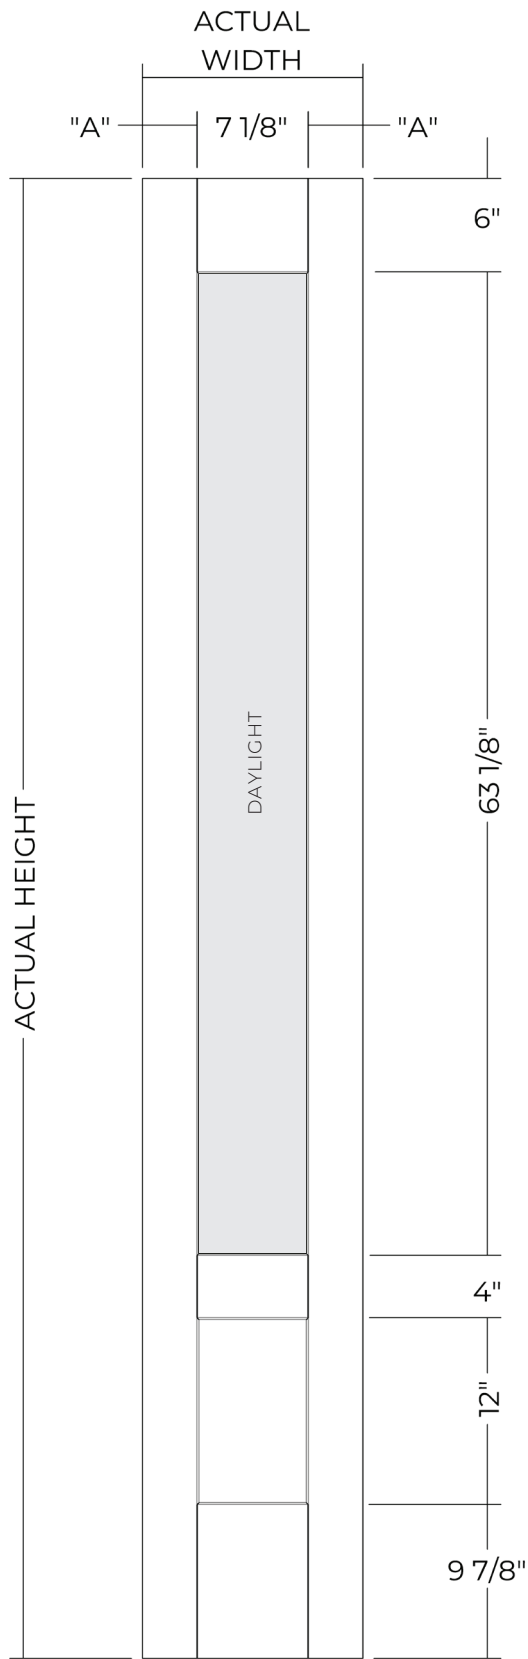

SIDELIGHT WIDTH		
NOMINAL	ACTUAL	"A"
1-0	11 7/8"	2 3/8"
1-2	13 7/8"	3 3/8"

SIDELIGHT HEIGHT	
NOMINAL	ACTUAL
8-0	95"

GLASS OPTIONS	
SIZE	DAYLIGHT
8 x 64	6 7/8 x 62 7/8

FLUSH GLAZED